


1

PLAN VIEW


Scale: 1/2" = 1'

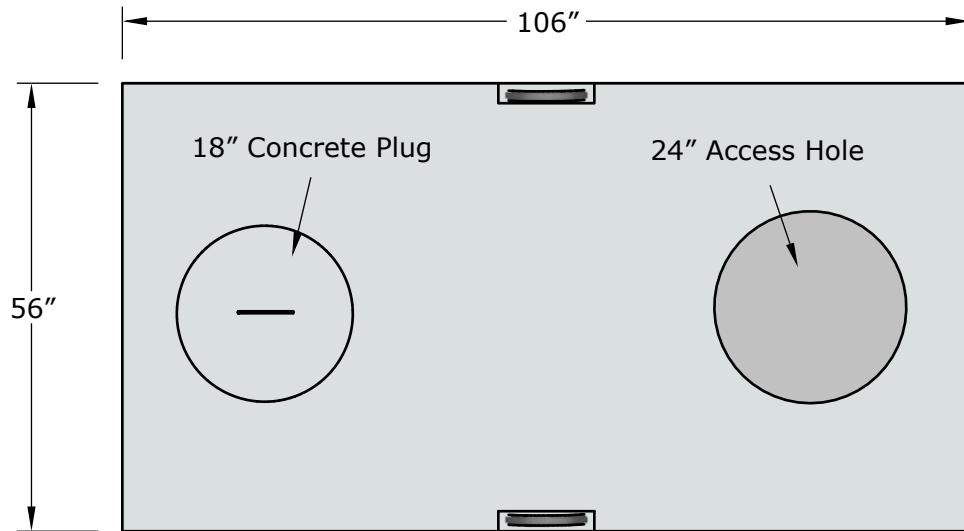

2

ELEVATION VIEW

Scale: 1/2" = 1'

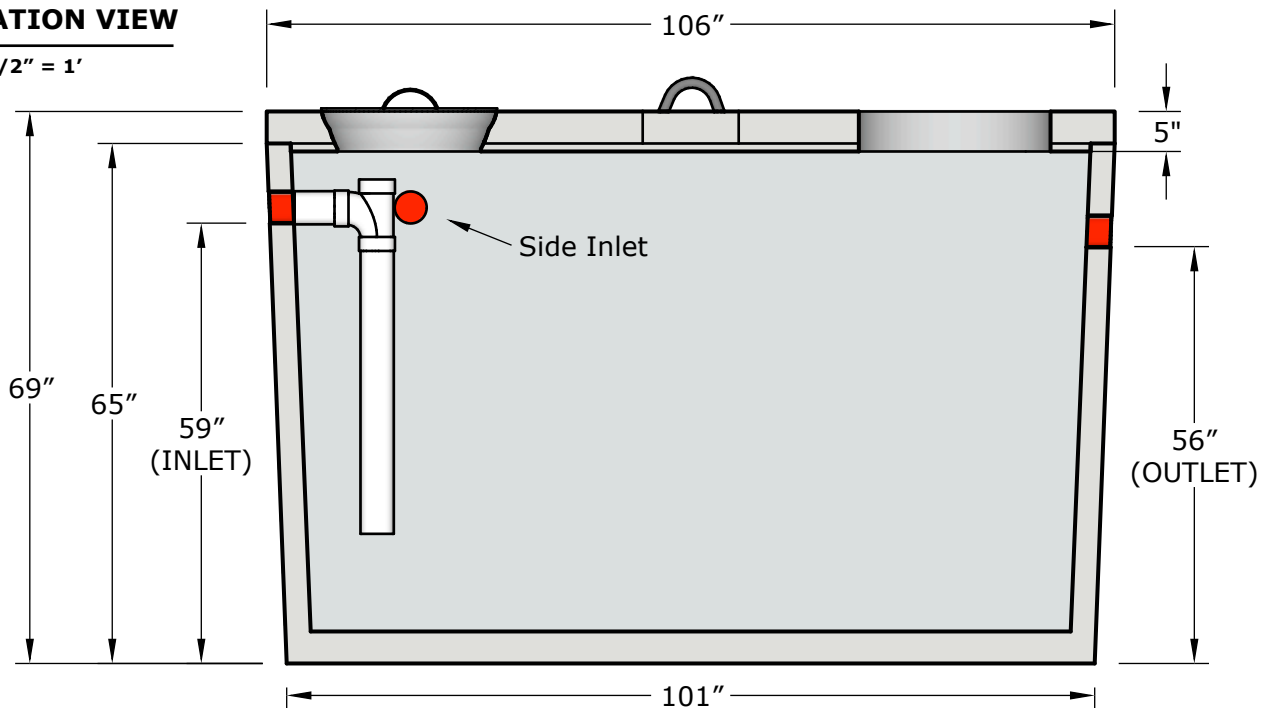**NOTES**

- Each tank has an inlet on the end and one on each side for added flexibility (3 inlets total).
- The inlet and outlet seals are Polylok Poly II High Pressure Pipe Seals.
- Concrete risers for the inlet are available in several heights (sold separately).
- Tank walls are 3" thick and the floor is 4" thick.
- Total Weight: 9,000 LBS

TITLE

1000 Gallon Pump Chamber
(1-Piece)

DATE

04/11/24

REVISION

THE FAGENSTROM CO.

2101 NORTHWEST BYPASS
P.O. Box 2623
GREAT FALLS, MT 59403
WWW.FAGENSTROM.CO
406-761-5200

