



1 PLAN VIEW
Scale: 1/2" = 1'

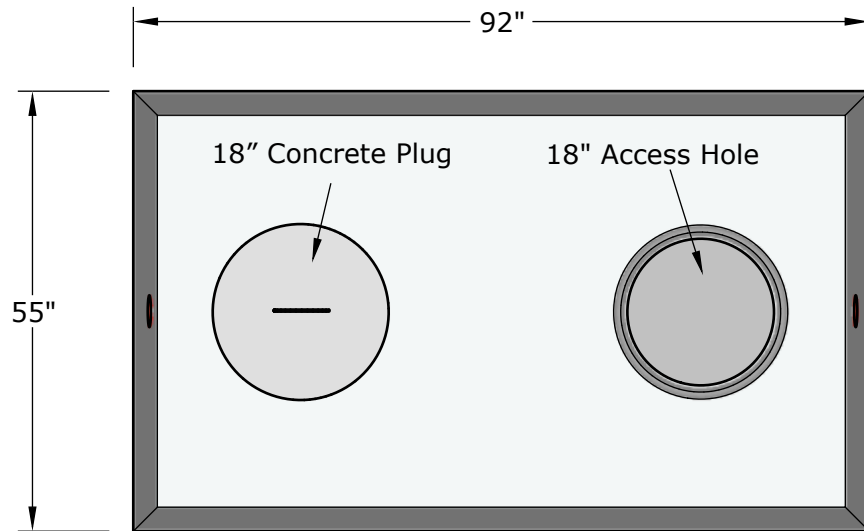

2 ELEVATION VIEW
Scale: 1/2" = 1'

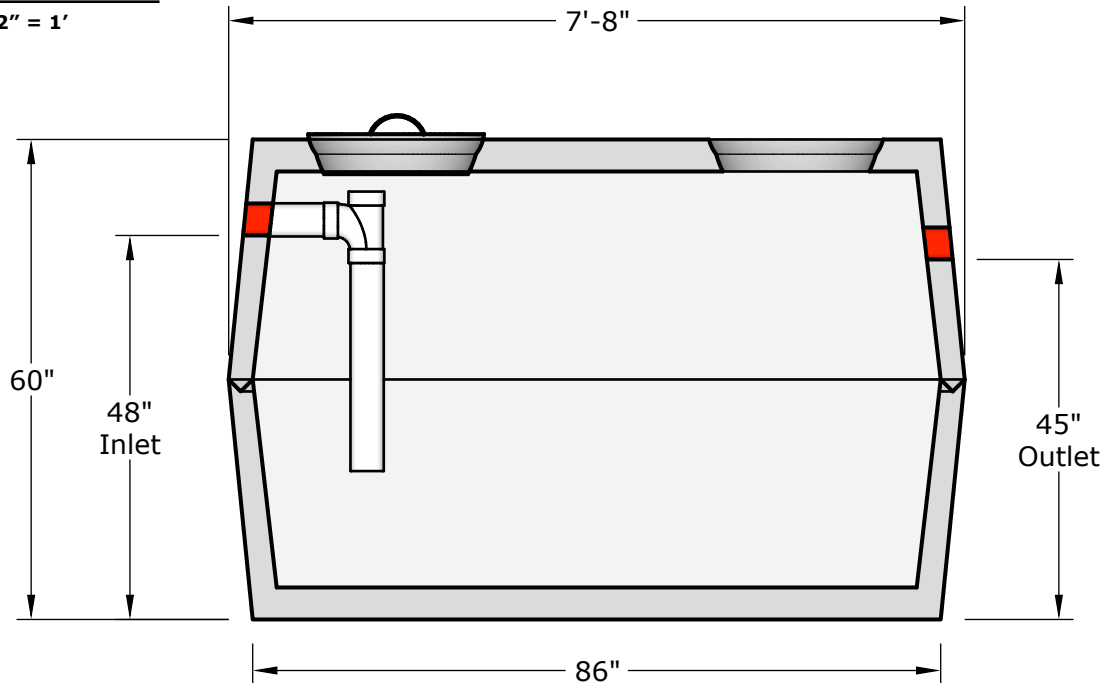

NOTES

- The inlet and outlet seals are Polylok Poly II High Pressure Pipe Seals.
- Concrete risers for the inlet are available in several heights (sold separately).
- Tank walls are 3" thick and the floor is 4" thick.
- Total Weight: 6,800 LBS

TITLE
750 Gallon Pump Chamber
(Dosing Tank)

DATE 09/17/24

REVISION 2.0

THE FAGENSTROM CO.
2101 NORTHWEST BYPASS
P.O. Box 2623
GREAT FALLS, MT 59403
WWW.FAGENSTROM.CO
406-761-5200

